
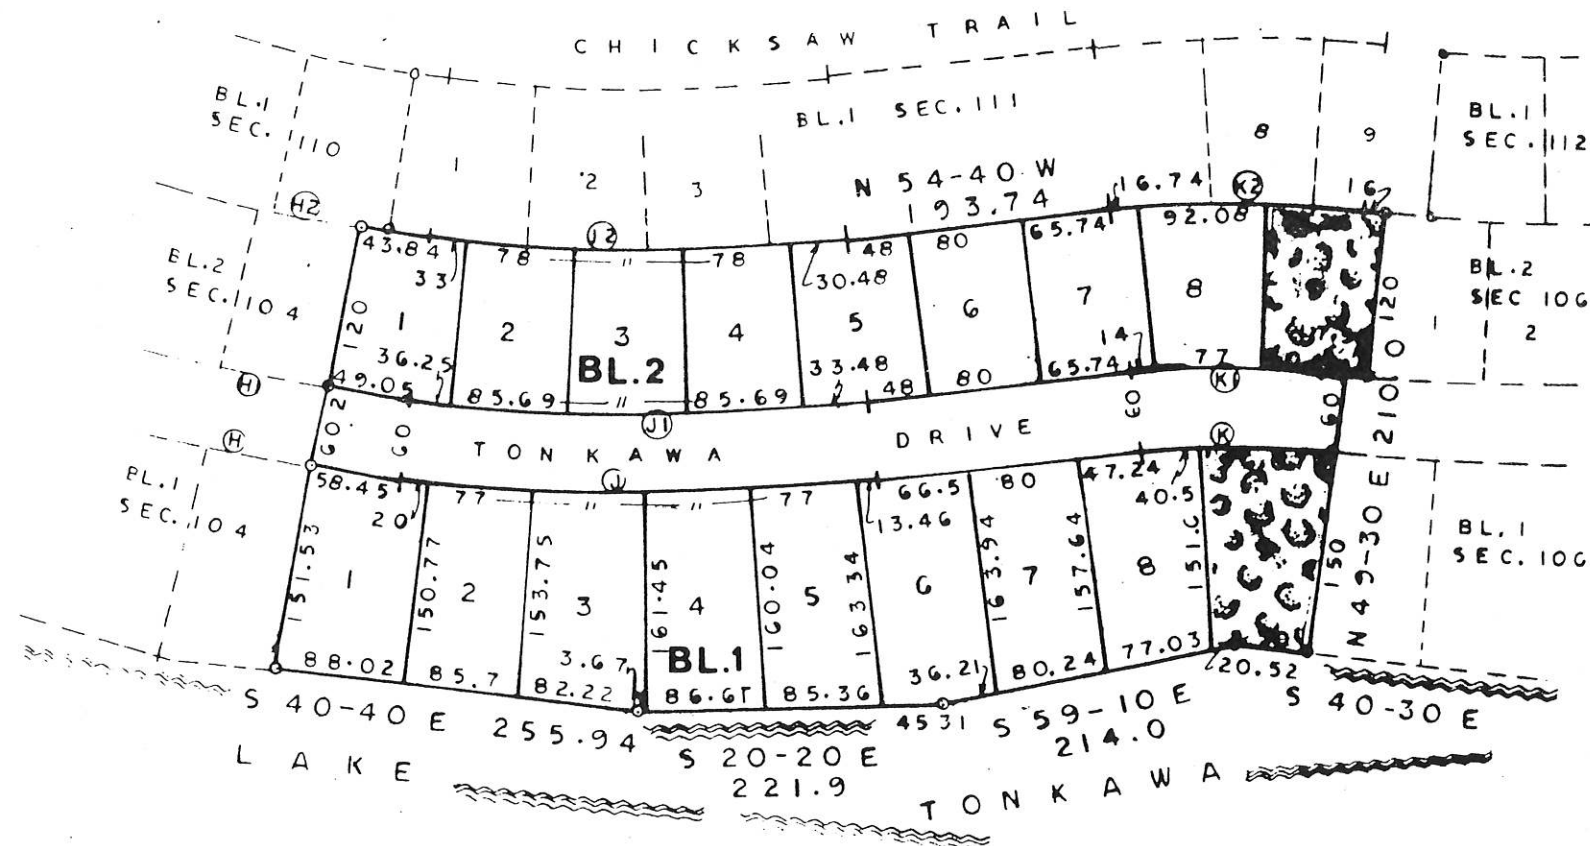


HILLTOP LAKES RESORT CITY

SECTION 105

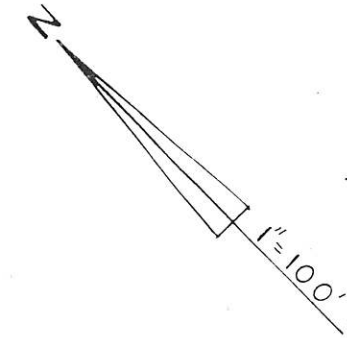

CURVE DATA					
C	Δ	D°	R'	T'	L'
J	14° 00'	4.10003	1397.55	171.58	341.46
J1		4.28395	1337.55	164.21	326.8
J2		4.70617	1217.55	149.85	297.48
K	14° 10'	10.37310	552.39	68.64	136.57
K1		9.35678	612.39	76.08	151.41
K2		7.82370	732.39	91.00	181.07
H	11° 40'	4.81116	1190.98	121.68	242.49
H1		5.06640	1130.98	115.55	230.28
H2		5.66776	1010.98	103.98	205.84

18 Lots --- 5.65 Acres
J.M.Viesca Grant
Leon County, Texas

BUILDING LINES

25' ON THE FRONT OF ALL LOTS.
20' " " REAR " " " IN BL.2.
50' " " " " " " IN BL.1.
5' " " SIDE (between) ALL LOTS.

UTILITY EASEMENTS

5' ON THE FRONT OF ALL LOTS.
10' " " REAR " " " IN BL.2.

REAR LOT CORNER ELEVATIONS -BL.1. MSL

LOT	1	12	23	34	45	56	67	78	89	9
ELEV	389.5	389	389	389.5	390	390	389.5	389	389	389



E.E.Johnson & Associates
ENGINEERS
Caldwell Texas