


HILLTOP LAKES RESORT CITY SECTION 106

23 LOTS--- 7.27 ACRES

J. M. VIESCA GRANT

LEON COUNTY, TEXAS

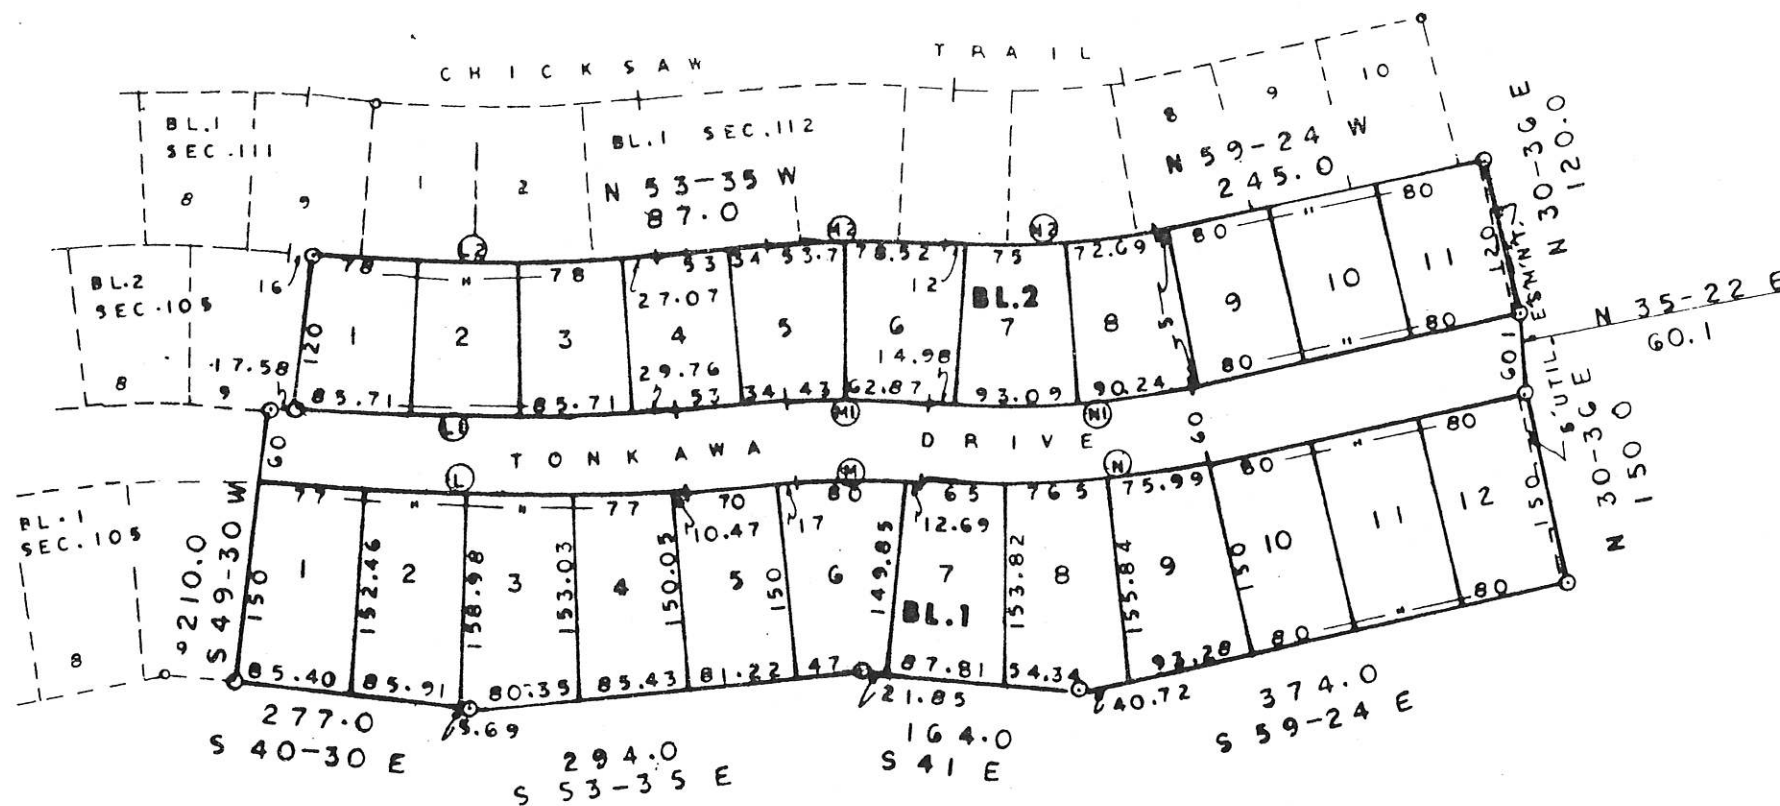

CURVE DATA

C	Δ°	D°	R'	T'	L'
L	13° 05'	4.11203	1392.47	159.80	318.47
L1	?	4.29705	1333.47	152.72	304.47
L2	?	4.72199	1213.47	139.15	277.07
M	12° 35'	13.57562	422.08	46.54	92.69
M1	?	11.98598	482.08	53.16	105.87
M2	?	9.51700	602.08	66.38	132.22
N	18° 24'	8.46006	677.30	109.70	217.49
N1	?	9.28235	617.30	99.99	198.22
N2	?	11.52221	497.30	80.54	159.69

BUILDING LINES

25' ON THE FRONT OF ALL LOTS.
20' " " REAR " " " IN BL.2.
50' " " REAR " " " IN BL.1.
5' " " SIDE (between) OF ALL LOTS.

UTILITY EASEMENTS

5' ON THE FRONT OF ALL LOTS,
10' " " REAR " " " IN BL.2.
OTHERS AS SHOWN ON PLAT

REAR LOT CORNER ELEVATIONS - BL.1.

LOT	1	1-2	2-3	3-4	4-5	5-6	6-7	7-8	8-9	9-10	10-11	11-12	12
ELEV.	389	388.5	388	388	387	387	386	387	387	388	387	388	387.5

MSL

E. E. Johnson & Associates
ENGINEERS

Caldwell

Texas

