


HILLTOP LAKES RESORT CITY

SECTION 117

J.M.Viesca Grant
Leon County, Texas
16 Lots — 4.56 Acres

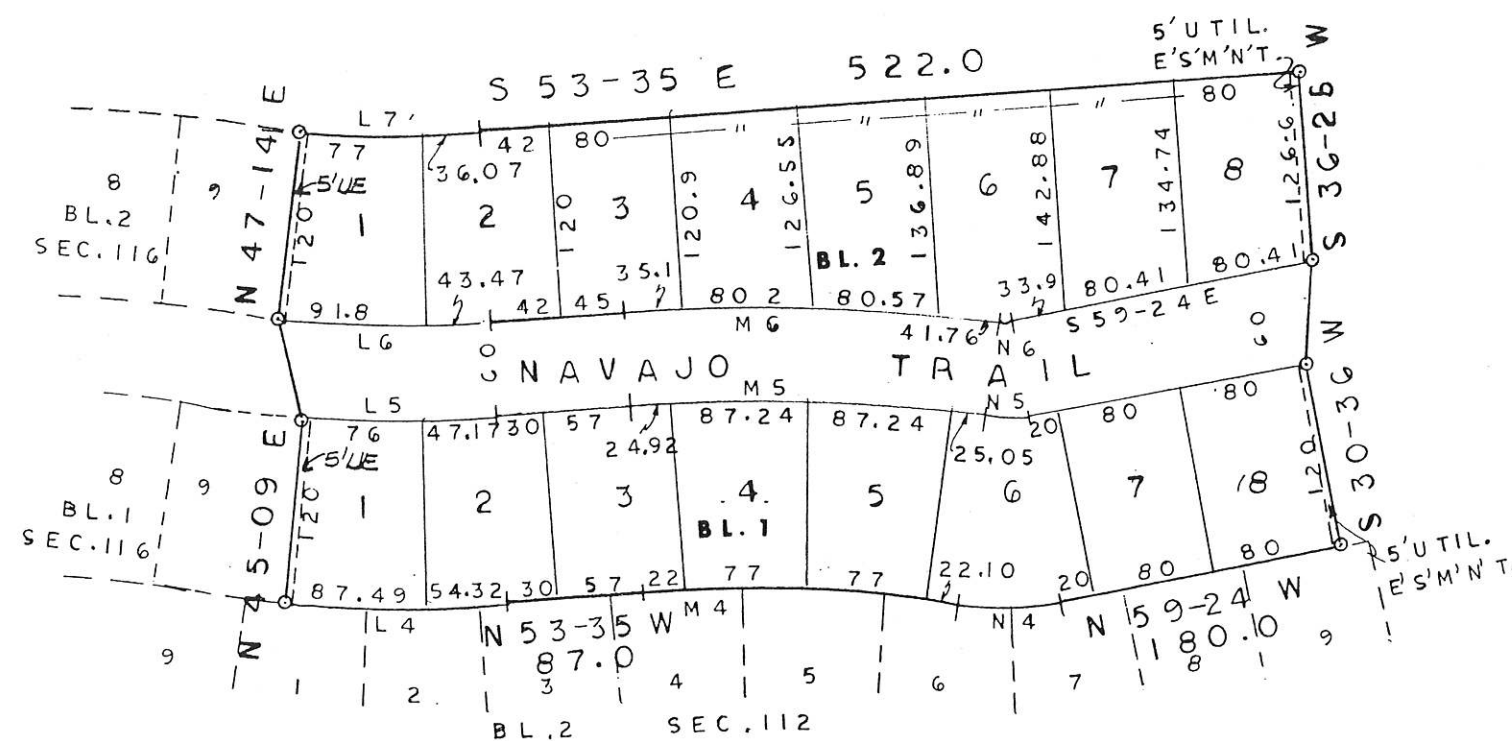

CURVE DATA

C	Δ	D	R	T	L
L4	13° 05'	6,272.78	913.47	104.75	208.57
L5		7,221.44	793.47	90.99	181.17
L6		7,812.18	733.47	84.11	167.46
L7		9,340.31	613.47	70.35	140.07
M4	12° 35'	6,351.98	902.08	99.46	198.10
M5		5,606.21	1022.08	112.70	224.45
M6		5,295.35	1082.08	119.31	237.63
N4	18° 24'	29,042.06	197.30	31.95	63.36
N5		74,126.77	77.30	12.52	24.82
N6		331,213.87	17.30	2.80	5.55

BUILDING LINES

25' ON THE FRONT OF ALL LOTS.
20' " " REAR " " "
5' SIDE (between) OF ALL LOTS.

UTILITY EASEMENTS

5' ON THE FRONT OF ALL LOTS.
10' " " REAR " " "
OTHERS AS SHOWN.



E.E. JOHNSON & ASSOCIATES
ENGINEERS

Caldwell

Texas