


CURVE DATA

	A10	A11	A12	A13	A14	A15	B10	B11	B12	B13	B14	B15	B16	C10	C11	C12	C13
Δ	9.37	9.37	9.37	9.37	9.37	9.37	10.09	10.09	10.09	10.09	10.09	10.09	10.09	3.40	3.40	3.40	3.40
D	2.66041	2.52001	2.39368	2.33515	2.22628	2.12710	1.92550	2.00644	2.09441	2.14137	2.24191	2.35236	2.41176	0.82352	0.83777	0.85294	0.86063
R	2153.8	2273.8	2393.8	2453.8	2573.8	2693.8	2775.85	2855.85	2795.85	2675.85	2555.85	2435.85	2375.85	6957.9	6837.9	6717.9	6657.9
T	181.17	191.27	201.36	206.41	216.05	226.60	264.27	253.63	242.98	237.65	226.99	216.33	211.00	222.71	218.87	215.03	213.11
L	361.47	381.61	401.75	411.82	431.96	452.10	527.13	505.87	484.62	473.53	452.74	431.06	420.85	445.24	437.55	429.89	426.04


	C14	C15	C16	D10	D11	D12	D13	D14	D15	D16	E10	E11	E12	E13	E14	E15	E16
Δ	3.40	3.40	3.40	5.55	5.55	5.55	5.55	5.55	5.55	5.55	25.10	25.10	25.10	25.10	25.10	25.10	25.10
D	0.87642	0.89281	0.90124	1.87848	1.82588	1.75863	1.72683	1.66656	1.61036	1.58366	9.5046	11.86581	15.78947	18.91713	31.32359	31.09697	1975.86
R	6597.9	6417.9	6357.9	3018.2	3138.2	3258.2	3318.2	3438.2	3558.2	3618.2	602.9	482.9	362.9	302.9	182.9	62.9	2.9
T	209.27	205.43	203.51	155.97	162.17	168.37	171.47	177.67	183.87	186.97	134.58	107.80	81.00	67.62	40.83	14.04	0.65
L	418.37	410.69	406.84	311.65	324.05	336.44	342.63	354.96	367.41	373.61	264.80	212.09	159.39	133.04	80.33	27.62	

BLDG. LINES & EASEMENTS 1"=60'-0"

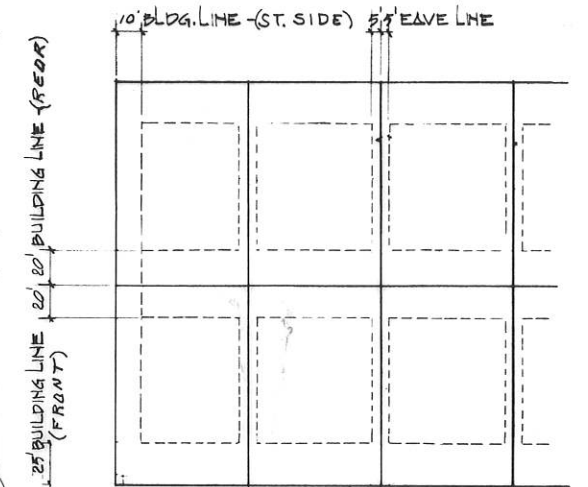

- UTILITY EASEMENTS:
- 10' on Rear of all Lots.
 - 5' on Front of all Lots.
 - Other as shown on Plat.

SECTION 36-C

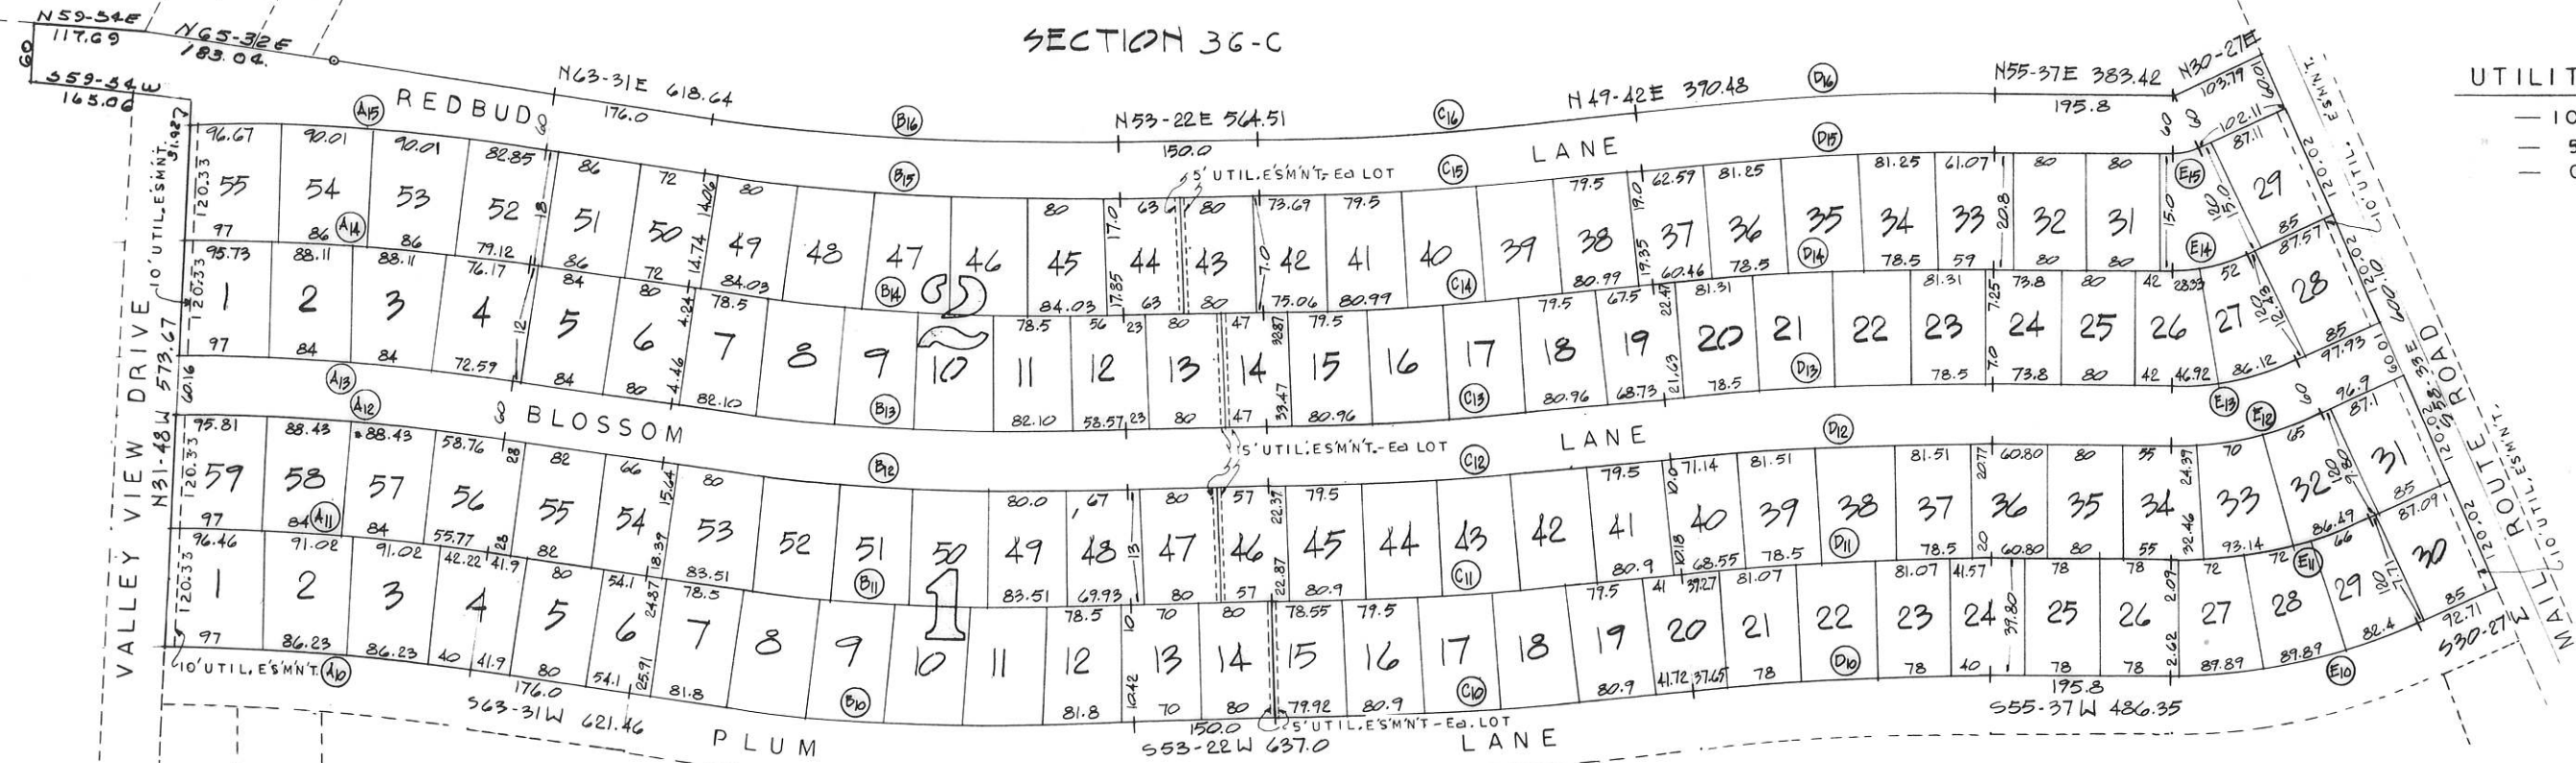

SECTION 36

M I L L ' T O P L A K E S SEC. 36A

J. M. VIESCA GRANT
SCALE 1"=100'-0"

32.46 ACRES
114 LOTS

E. E. JOHNSON & ASSOC.
COLDWELL TEXAS