


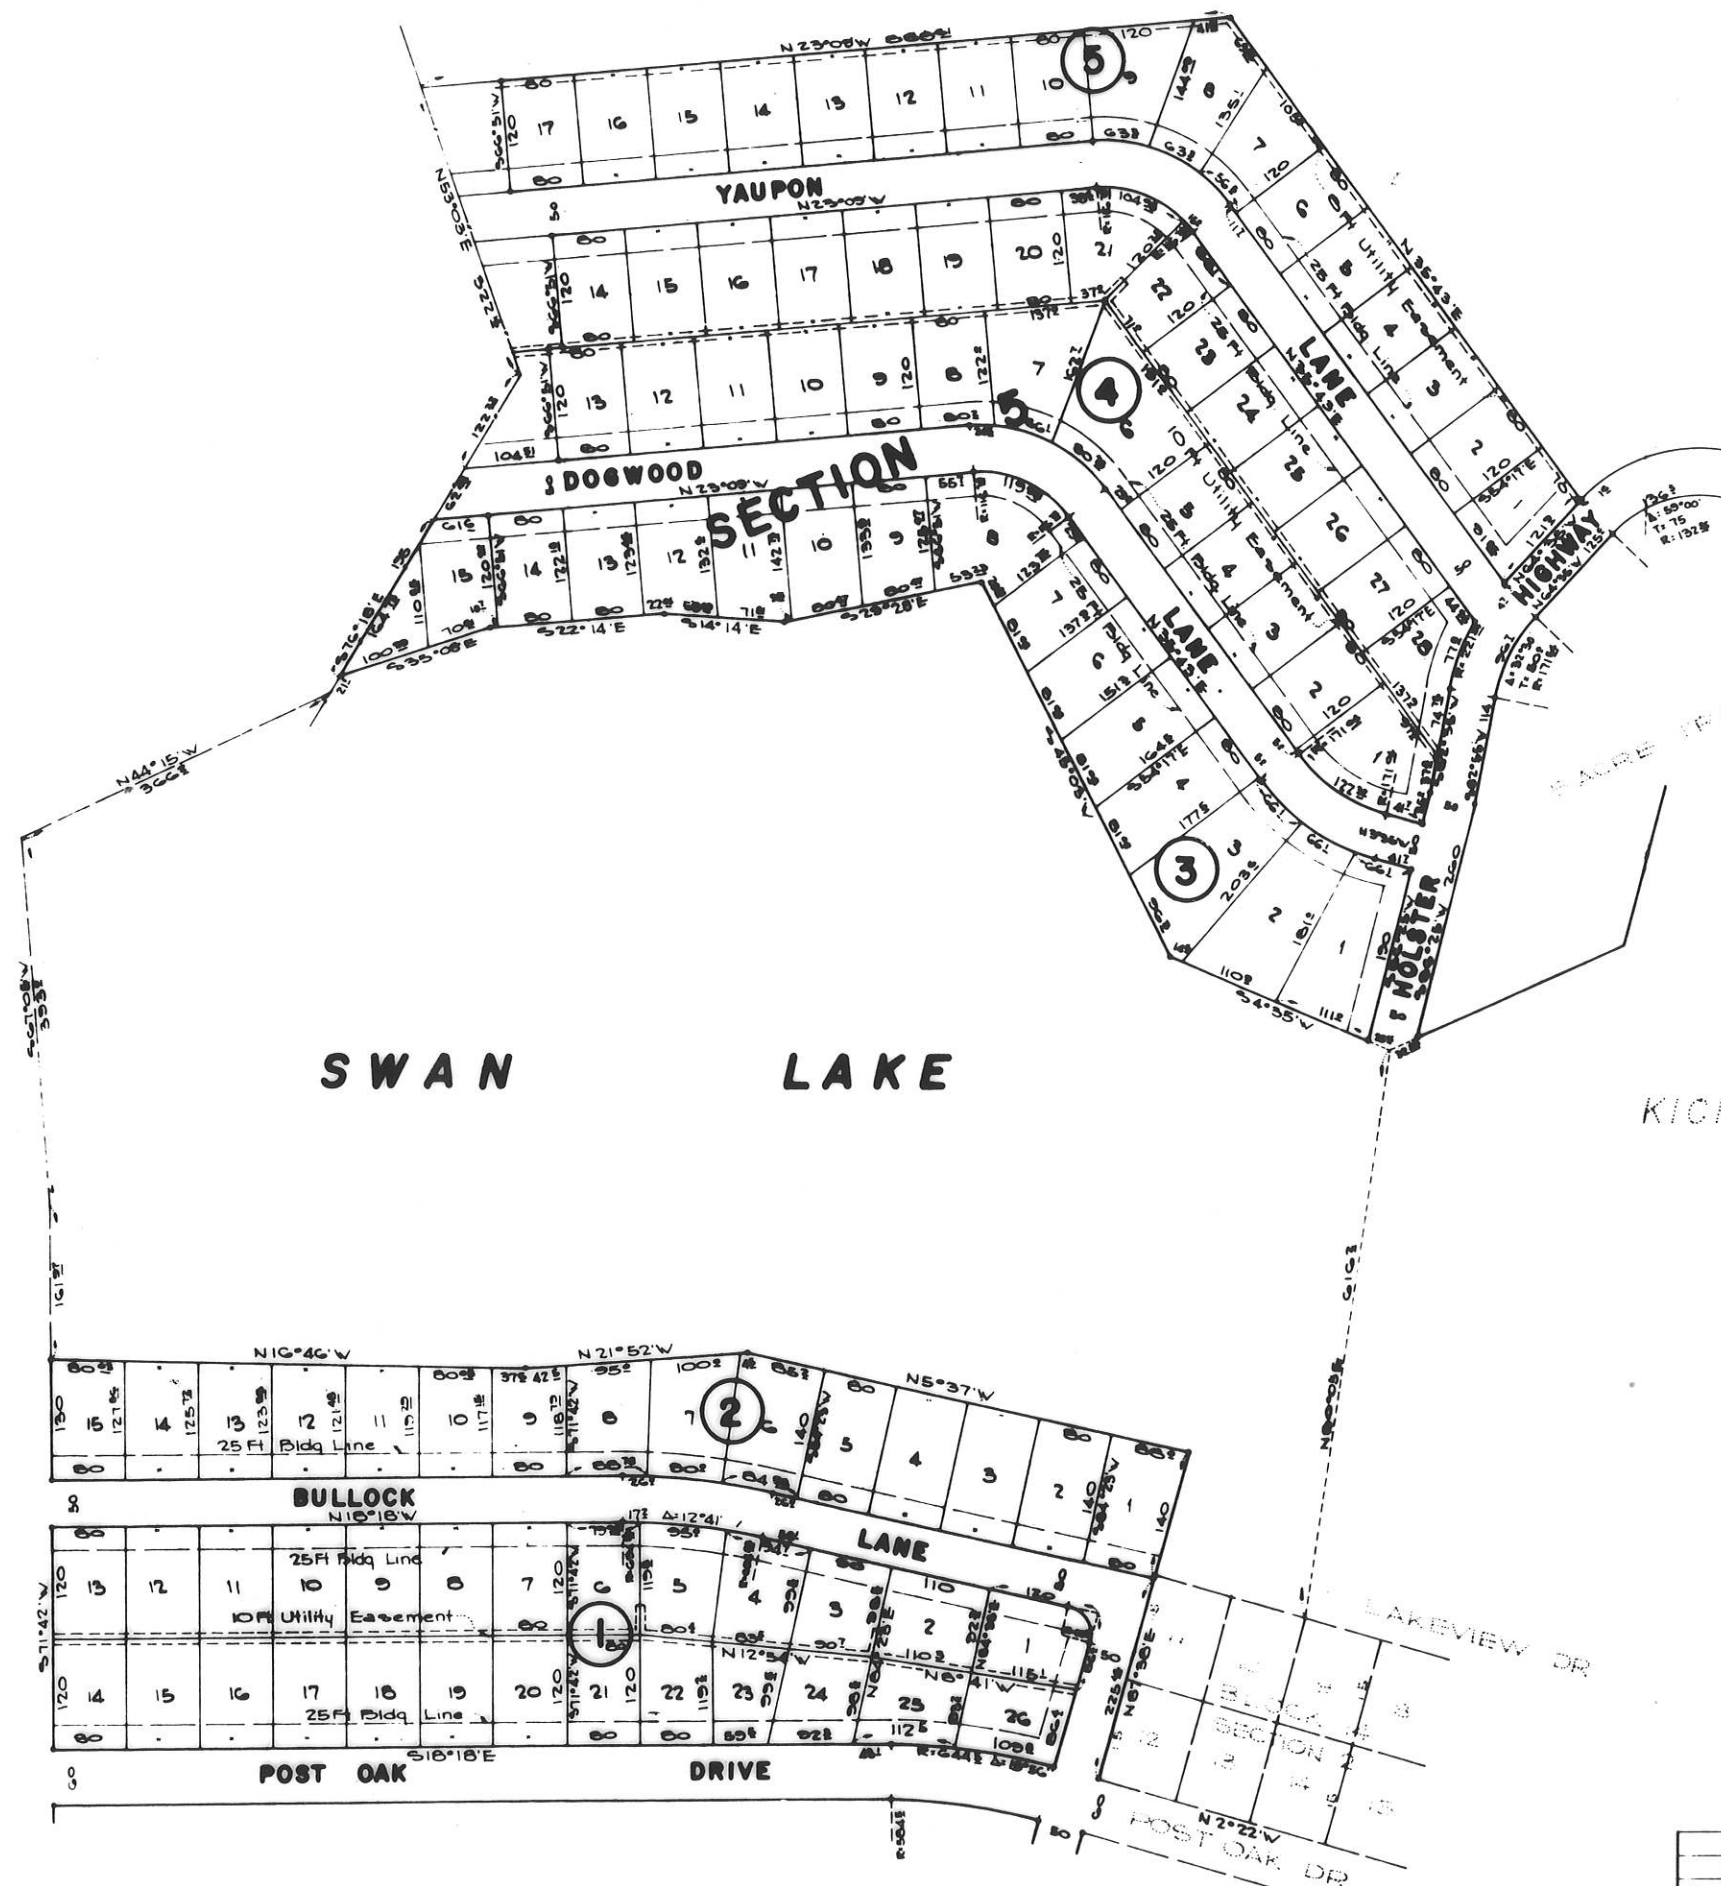

Surveyed in December, 1962  
By *B. Kling*  
B. KLING



Scale: 1"=100'

NOTE  
ALL ANCHOR EASEMENTS 10'±30'

# **HILL TOP LAKES**

**SECTION-5**  
In the J. M. VIESCA Grant in  
— LEON COUNTY, TEXAS. —

SPENCER J. BUCHANAN AND ASSOCIATES, INC.  
CONSULTING ENGINEERS  
BRYAN, TEXAS

|     |          |      |              |             |                |         |                 |            |
|-----|----------|------|--------------|-------------|----------------|---------|-----------------|------------|
| NO. | REVISION | DATE | APPROVED BY: | DRAWING NO. | SCALE: 1"=100' | JOB NO. | DATE: DEC. 1962 | SH. 1 OF 1 |
|     |          |      |              |             |                |         |                 |            |