

CURVE DATA																
Curve	A	B	C	D	E	F	G	H	J	K	L	M	N	O	R	S
A	81'-44"	81'-44"	3'-21"	3'-21"	16'-00"	16'-00"	1'-31"	1'-31"	8'-54"	8'-54"	54'-54"	54'-54"	45'-26"	45'-26"	3'-18"	3'-18"
D	21.2947	27.4057	3.1128	3.2177	8.8521	9.7565	0.4875	0.4850	5.3328	5.1045	16.3700	19.7565	15.5592	18.5876	2.6580	2.5860
IR	269.08	209.08	1840.74	1780.74	647.3	587.3	11,753.0	11,813.0	1062.52	1122.52	350.03	290.03	368.27	308.27	2155.73	2215.73
L	383.81	298.23	107.62	104.11	180.74	163.28	311.1	312.63	165.03	174.35	335.07	277.88	292.0	244.43	124.15	127.61

BUILDING LINES


100' ON THE FRONT OF ALL TRACTS.
10' " " REAR " " " (except as shown).
20' ON THE SIDE (between) OF ALL TRACTS.
25' ON ALL SIDE STREET OF ALL TRACTS.
Building Lines may be changed with approval of Architectural Control Committee.
OTHERS AS SHOWN.

UTILITY EASEMENTS

10' ON THE REAR OF ALL TRACTS. (except as shown)
15 ON THE FRONT OF ALL TRACTS.
15 ON SIDE STREET OF ALL TRACTS.
OTHERS AS SHOWN.

BRIDLE PATHS

15 ON THE FRONT OF ALL TRACTS.
15 ON SIDE STREET OF ALL TRACTS.
OTHERS AS SHOWN.

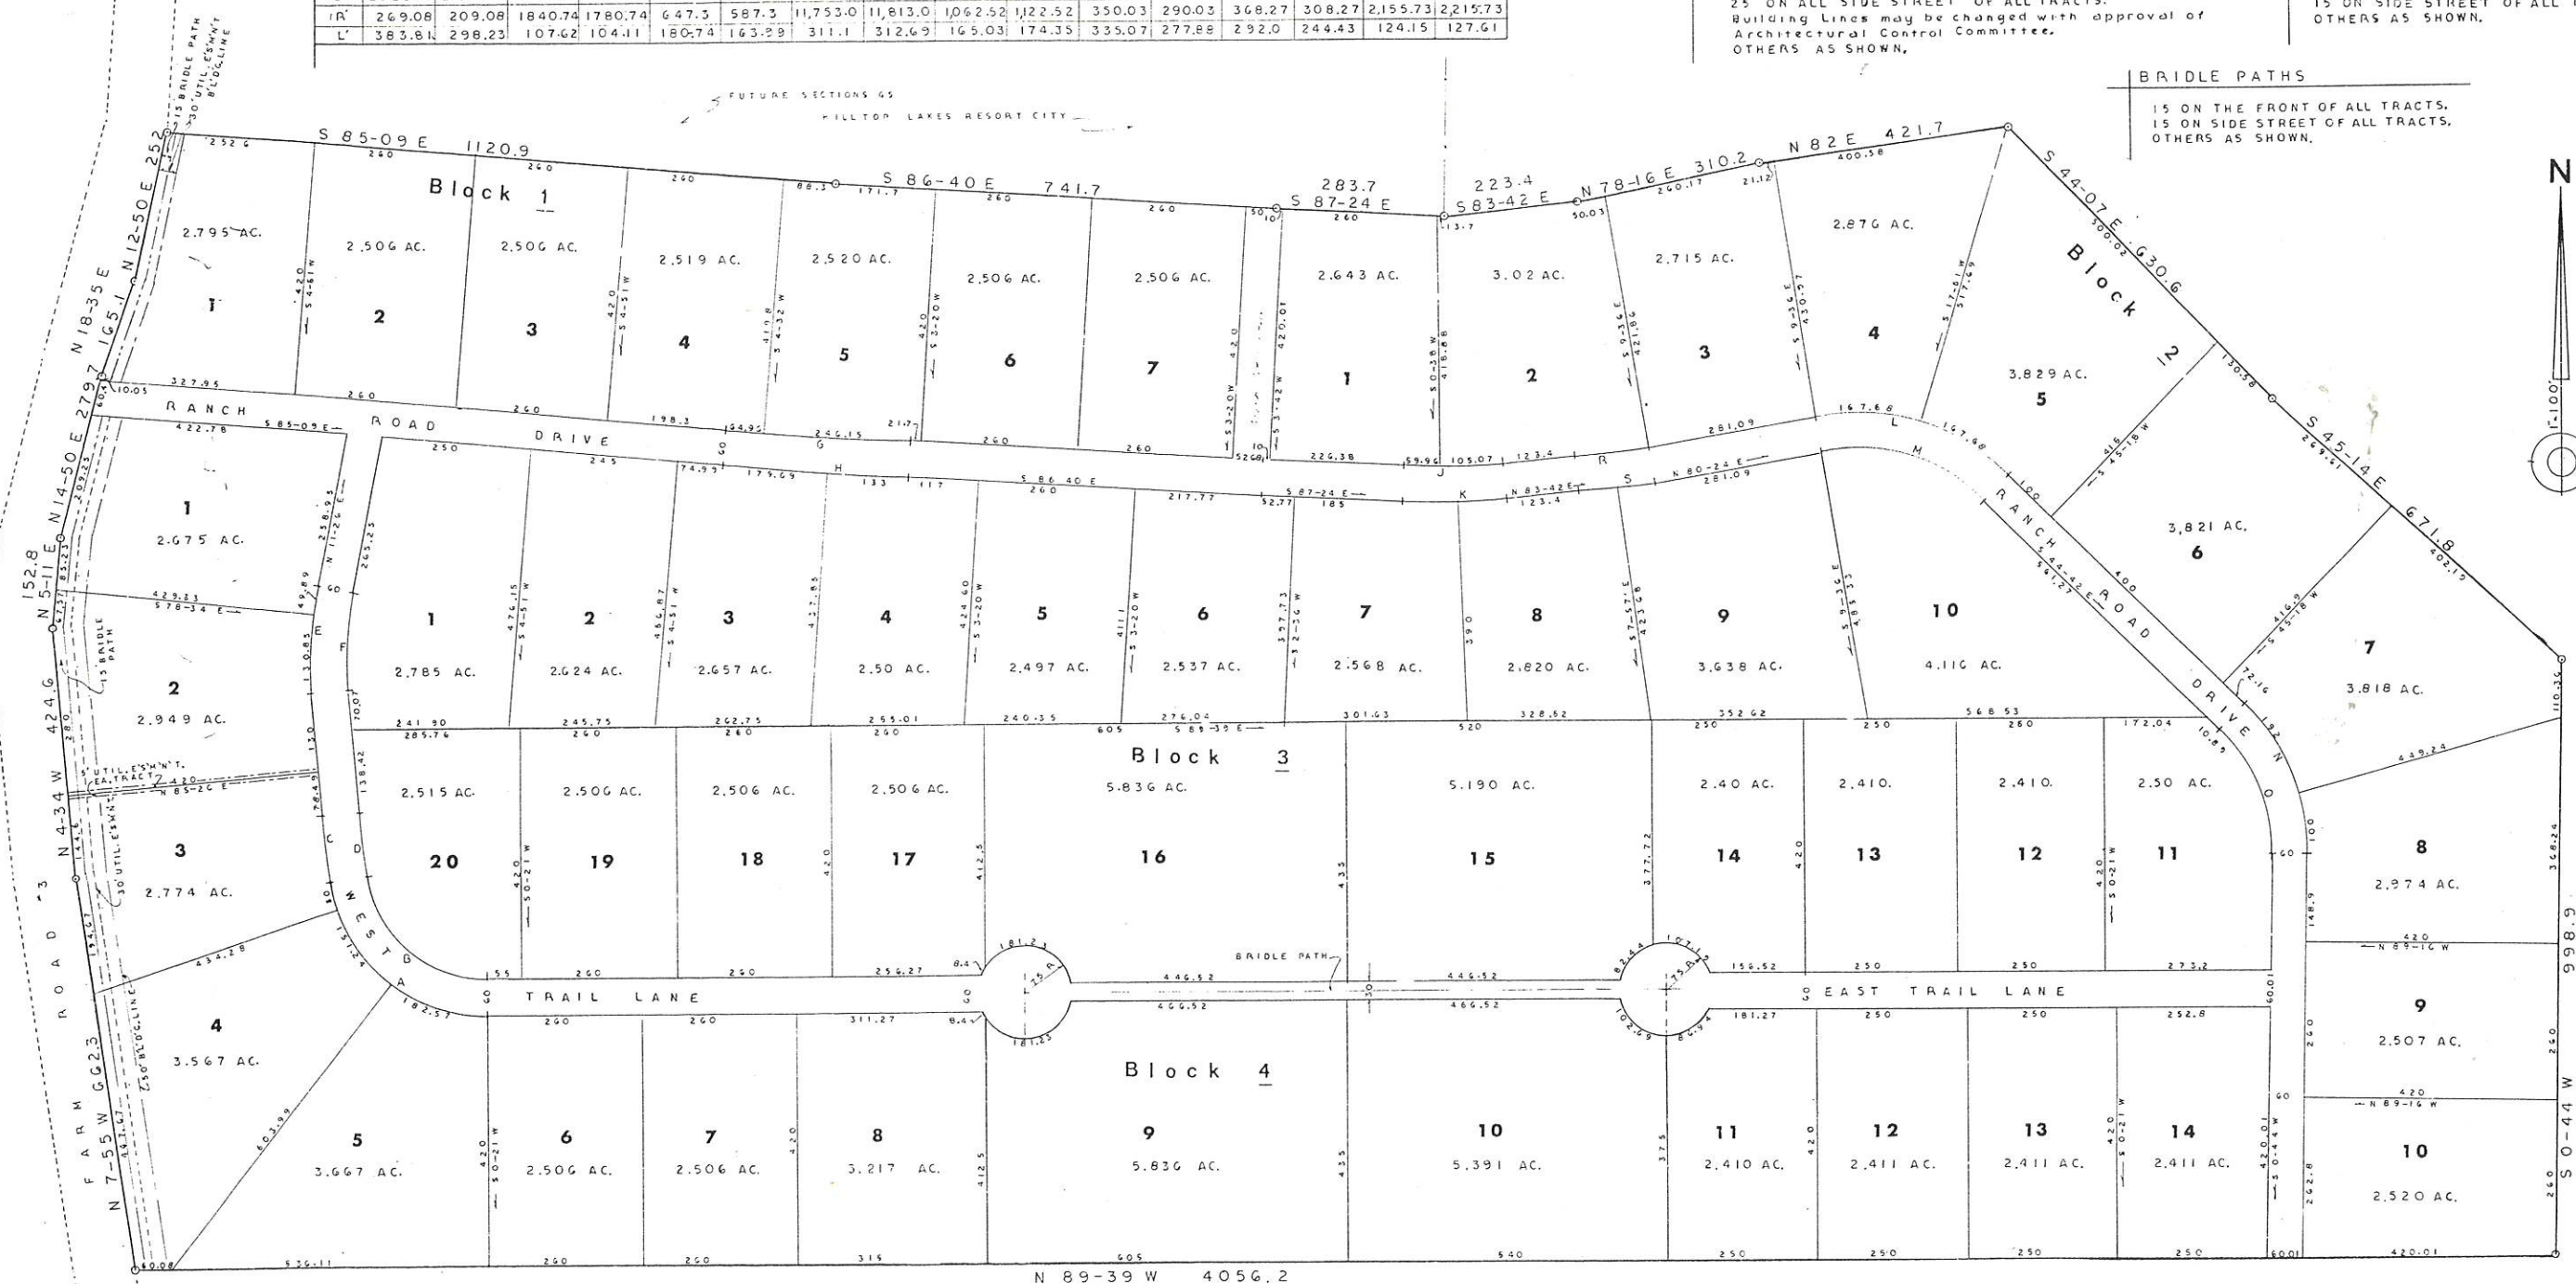

HILLTOP LAKES RESORT CITY SECTION 60

165.53 ACRES --- 37 TRACTS

J.M. VIESCA GRANT

LEON COUNTY, TEXAS



E.E. JOHNSON & ASSOCIATES
ENGINEERS

CALDWELL TEXAS